


EXISTING FIELD CONDITIONS:

THE PROVIDED DECK SUPPORT FOR THE SPA IS SUBJECTED TO REVIEW PENDING THE CONDITIONS OF THE EXISTING DECK.

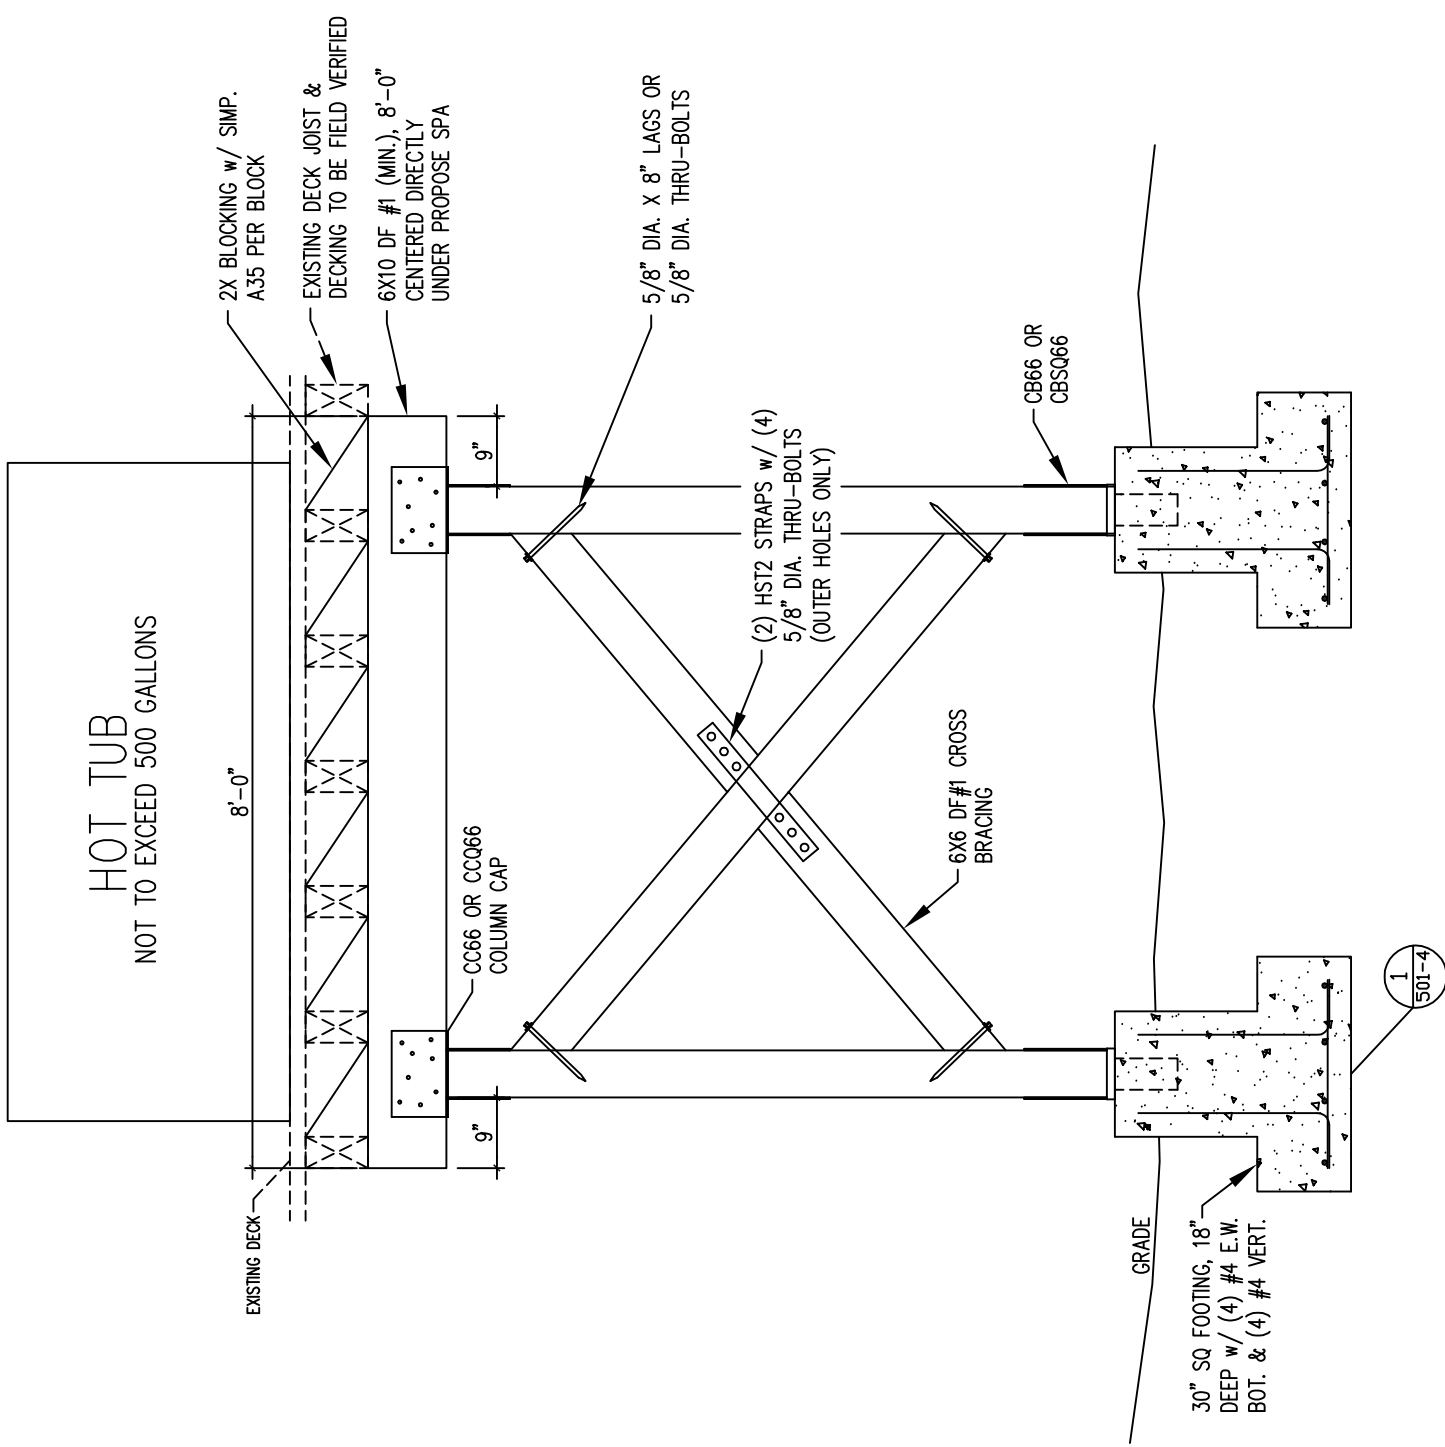

DISCLAIMER:
ALTERNATE DECK DESIGNS MAY BE POSSIBLE WHEN PROVIDED WITH AN ENGINEERED ANALYSIS. USE OF THIS DECK DESIGN IS AT THE USER'S RISK AND CARRIES NO IMPLIED OR INFERRED GUARANTEE AGAINST FAILURE OR DEFECTS.



CITY OF BIG BEAR LAKE
BUILDING & SAFETY

RESIDENTIAL DECK STANDARD

39707 BIG BEAR BLVD.
BIG BEAR LAKE, CA 92315
(909) 866-5831
FAX (909) 866-7511

STANDARD
PLAN No.

501-7

REV: 08/2016